


FRONT ELEVATION

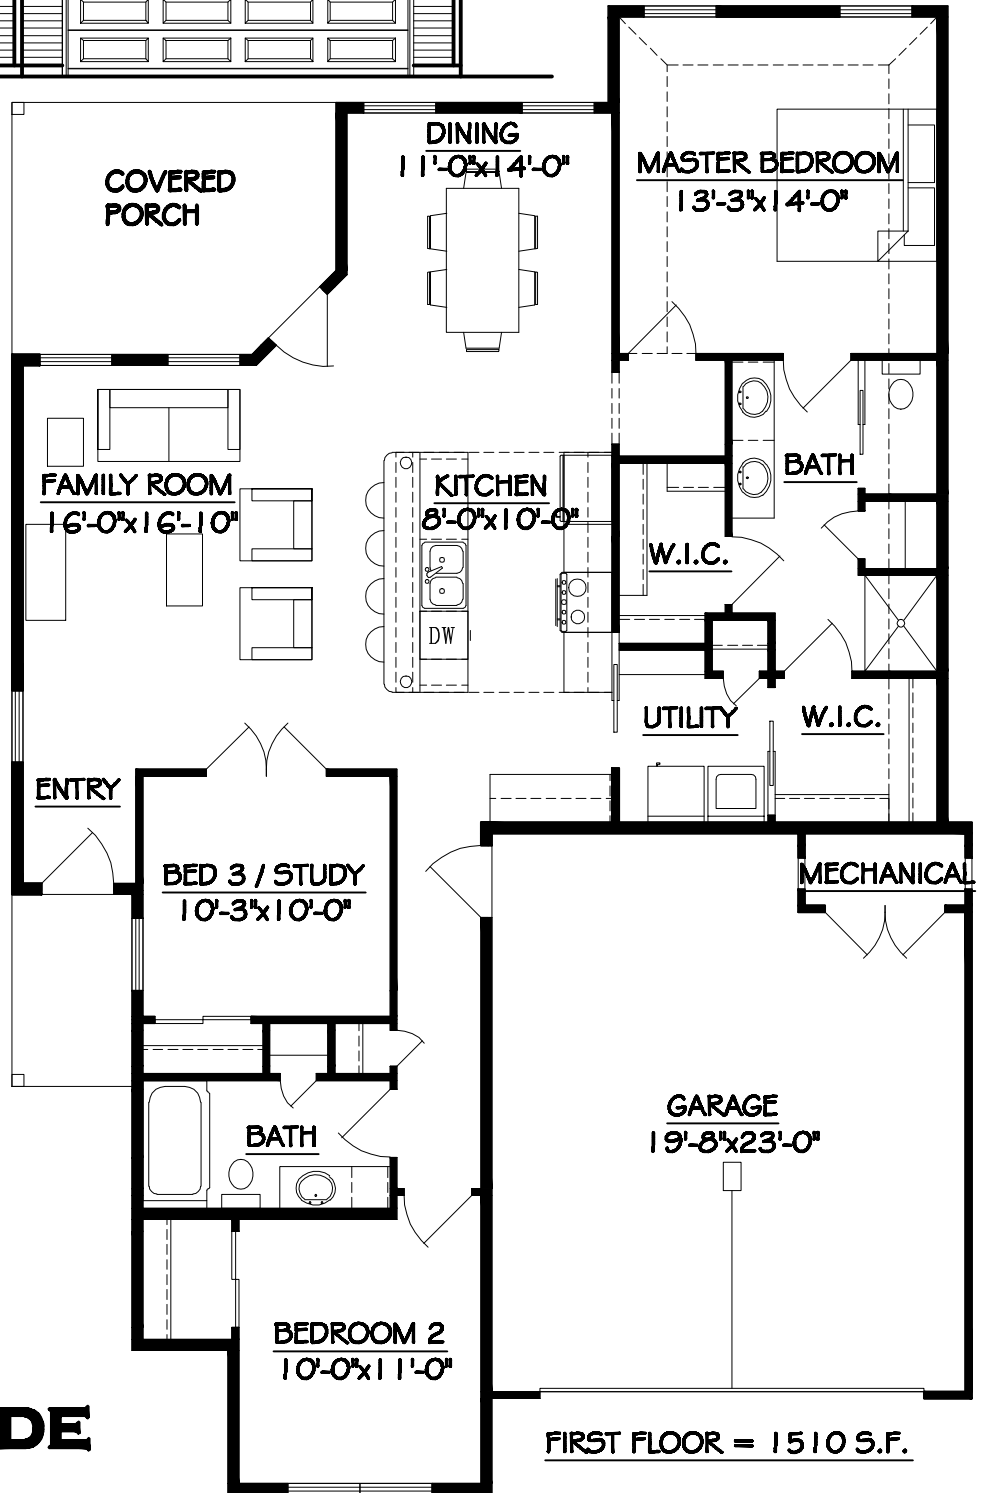

THE VERDE

FIRST FLOOR = 1510 S.F.